


SIGN ELEVATION
SCALE: 1/4" = 1'-0"

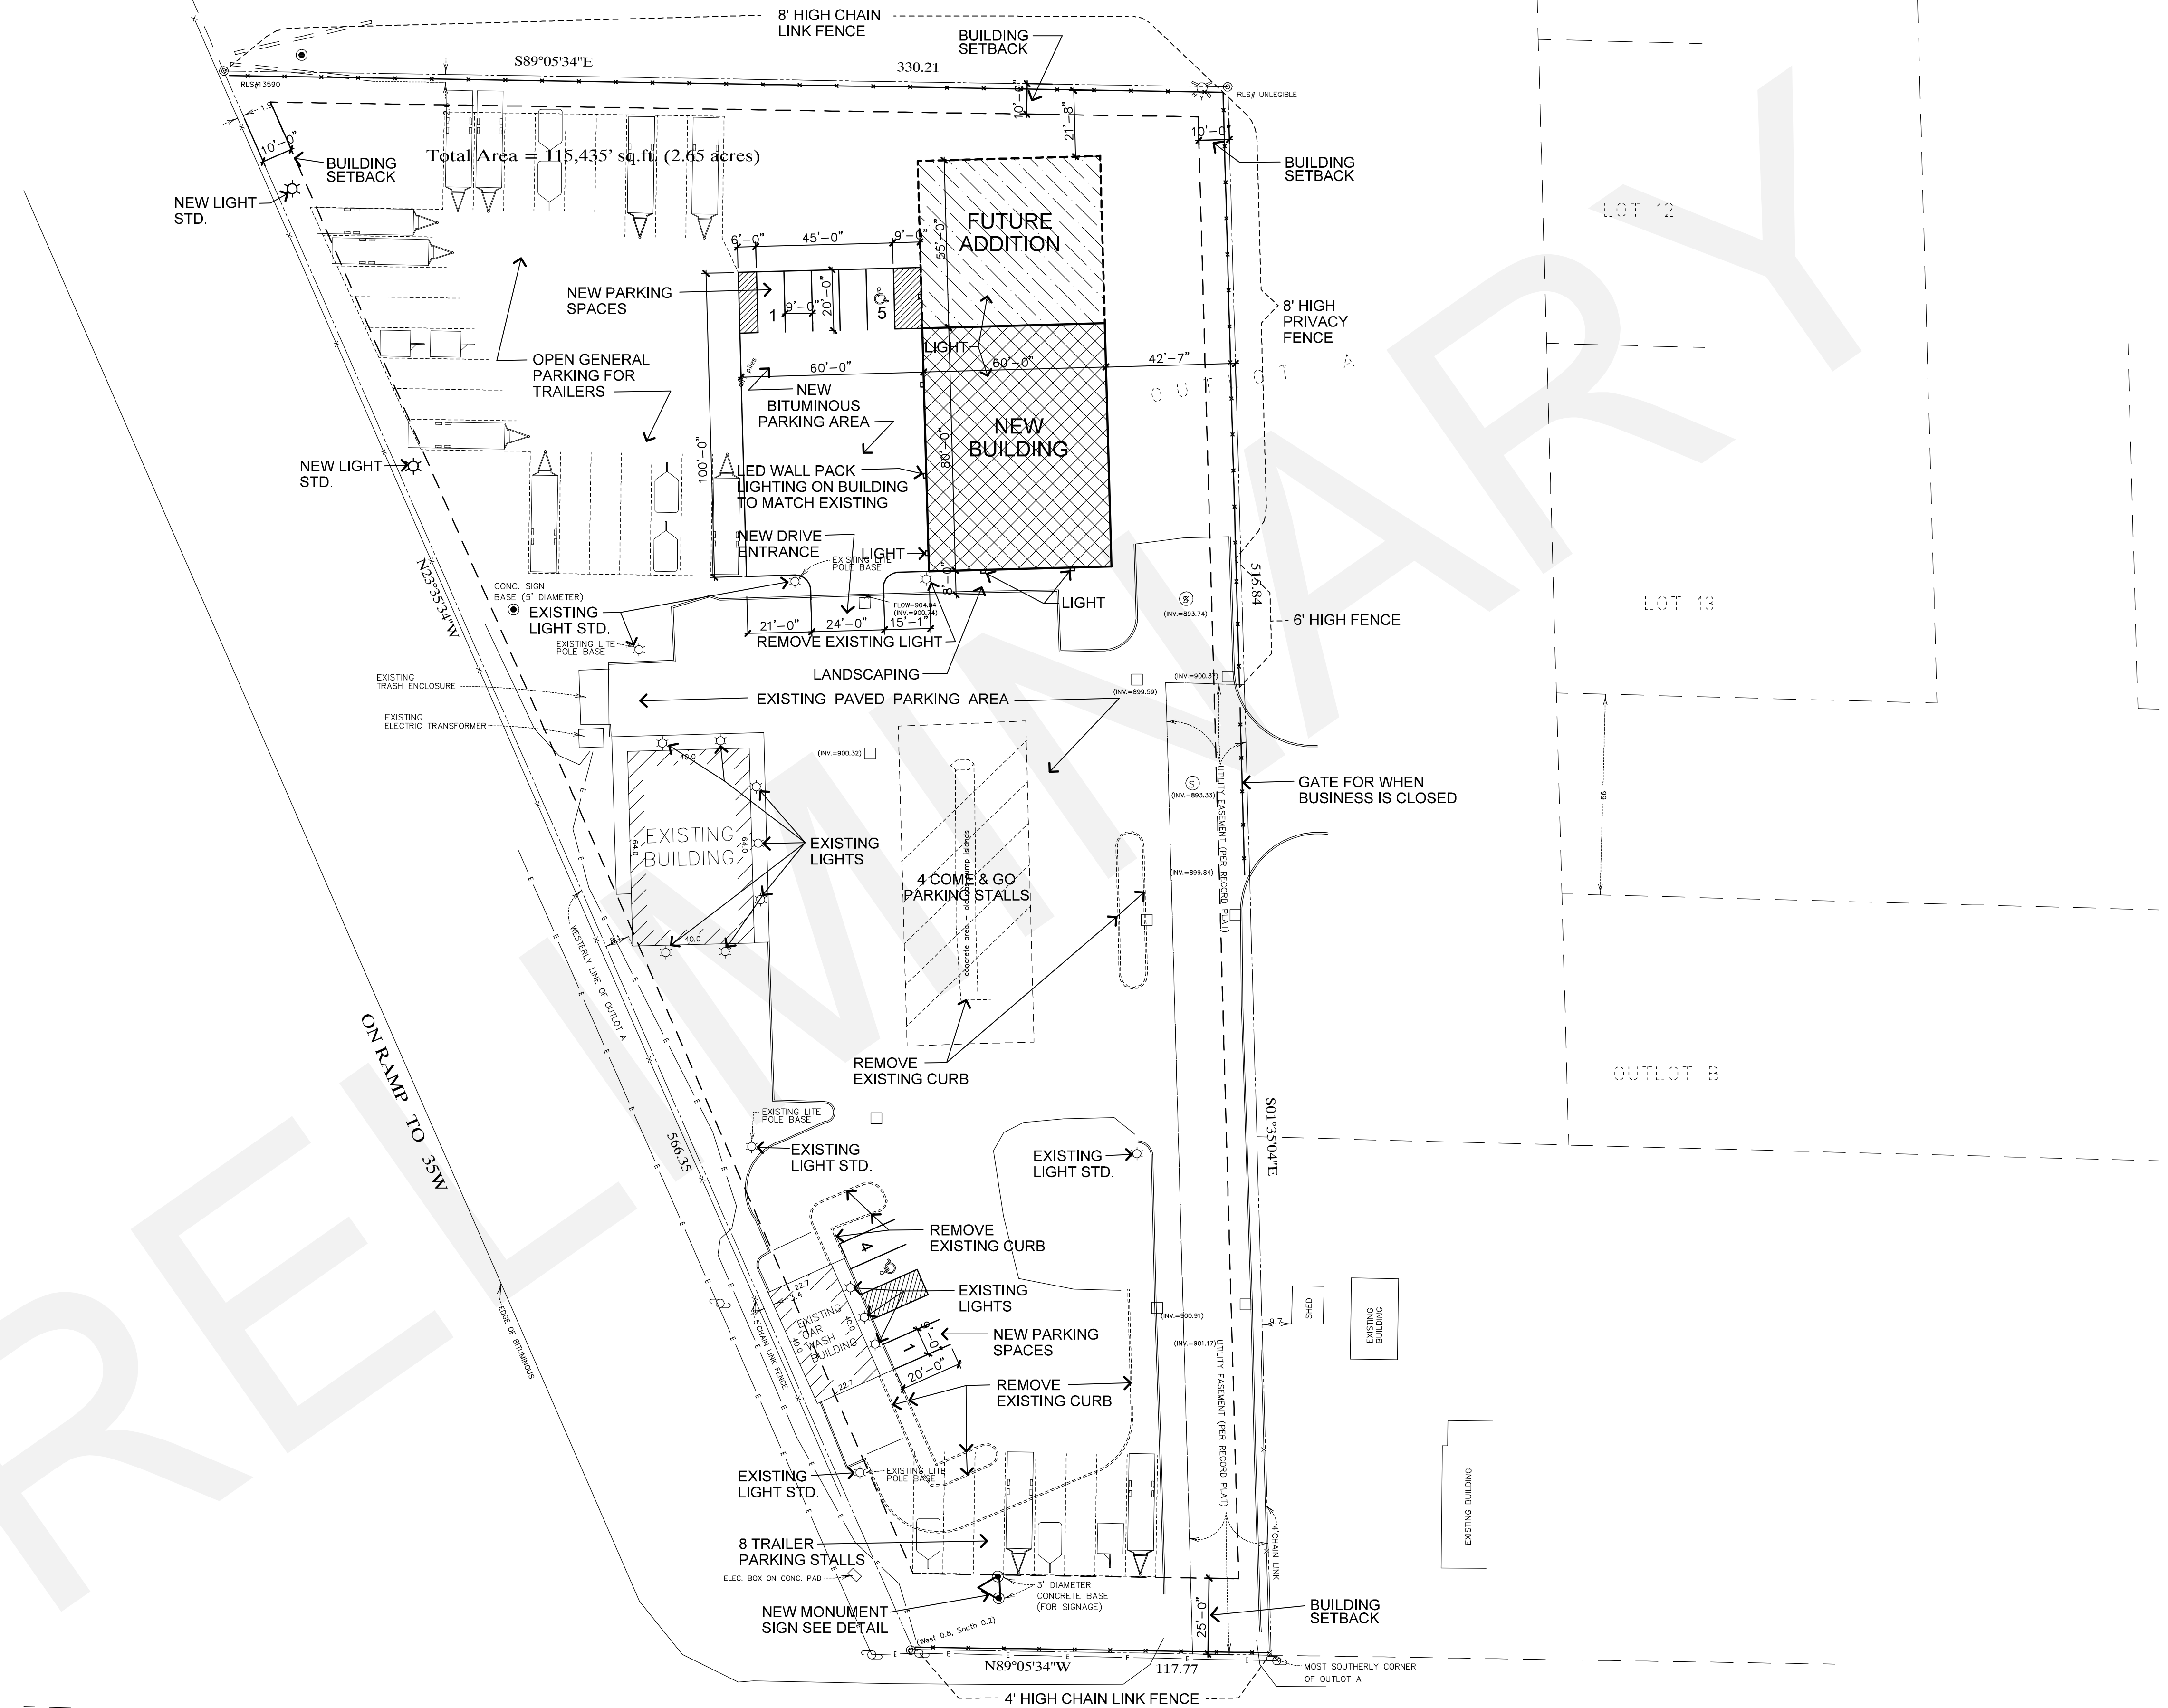

SITE PLAN
SCALE: 1" = 30'-0"
NORTH

LOT 11

LOT 12

LOT 13

OUTLOT B

KEENAN ARCHITECTURAL GROUP
1204 7th Street South-Lake View Business Ctr., St. Cloud, MN 56301
PH. 320-255-5521 FAX 320-240-6914

PROGRESS DRAWING NOT FOR CONSTRUCTION 1/28/2021

COMM. NO. 000002 ALLMAC
DATE: 0-00-2021
REVISIONS:

NEW TRAILER FACILITY for
ALL MAC INC.
6560 245th AVENUE N.E.
STACY, MINNESOTA 55079
RE: PROPERTY LOCATED AT 5580 STACY TRAIL, STACY, MN